



FROM WINDSOR



TO PITT TOWN

**LEGEND**

- 0.000
- ROAD CONTROL LINE LABEL
- NEW PROPERTY BOUNDARY
- NEW FENCE
- EXISTING PROPERTY BOUNDARY
- EXISTING SURVEY
- EXISTING PAVEMENT
- NEW STORMWATER PIT
- EXISTING STORMWATER PIT
- ROAD CONTROL LINE LABEL
- NEW POWER POLE
- EXISTING TREES TO BE REMOVED

**NOTES:**

1. REFER TO SHT-GE-100021 TO SHT-GE-100022 FOR GENERAL NOTES.
2. REFER TO SHT-RL-103001 TO SHT-RL-103208 FOR LONG SECTIONS.
3. REFER TO SHT-RC-105001 TO SHT-RC-105305 FOR CROSS SECTIONS.

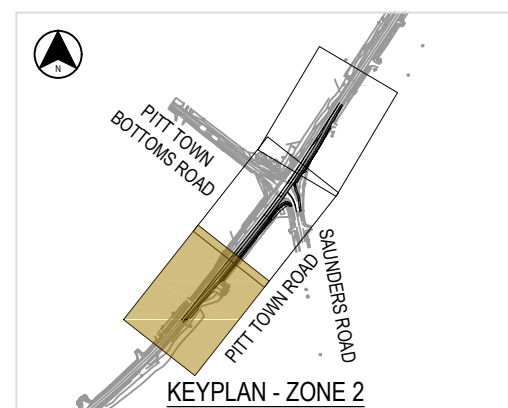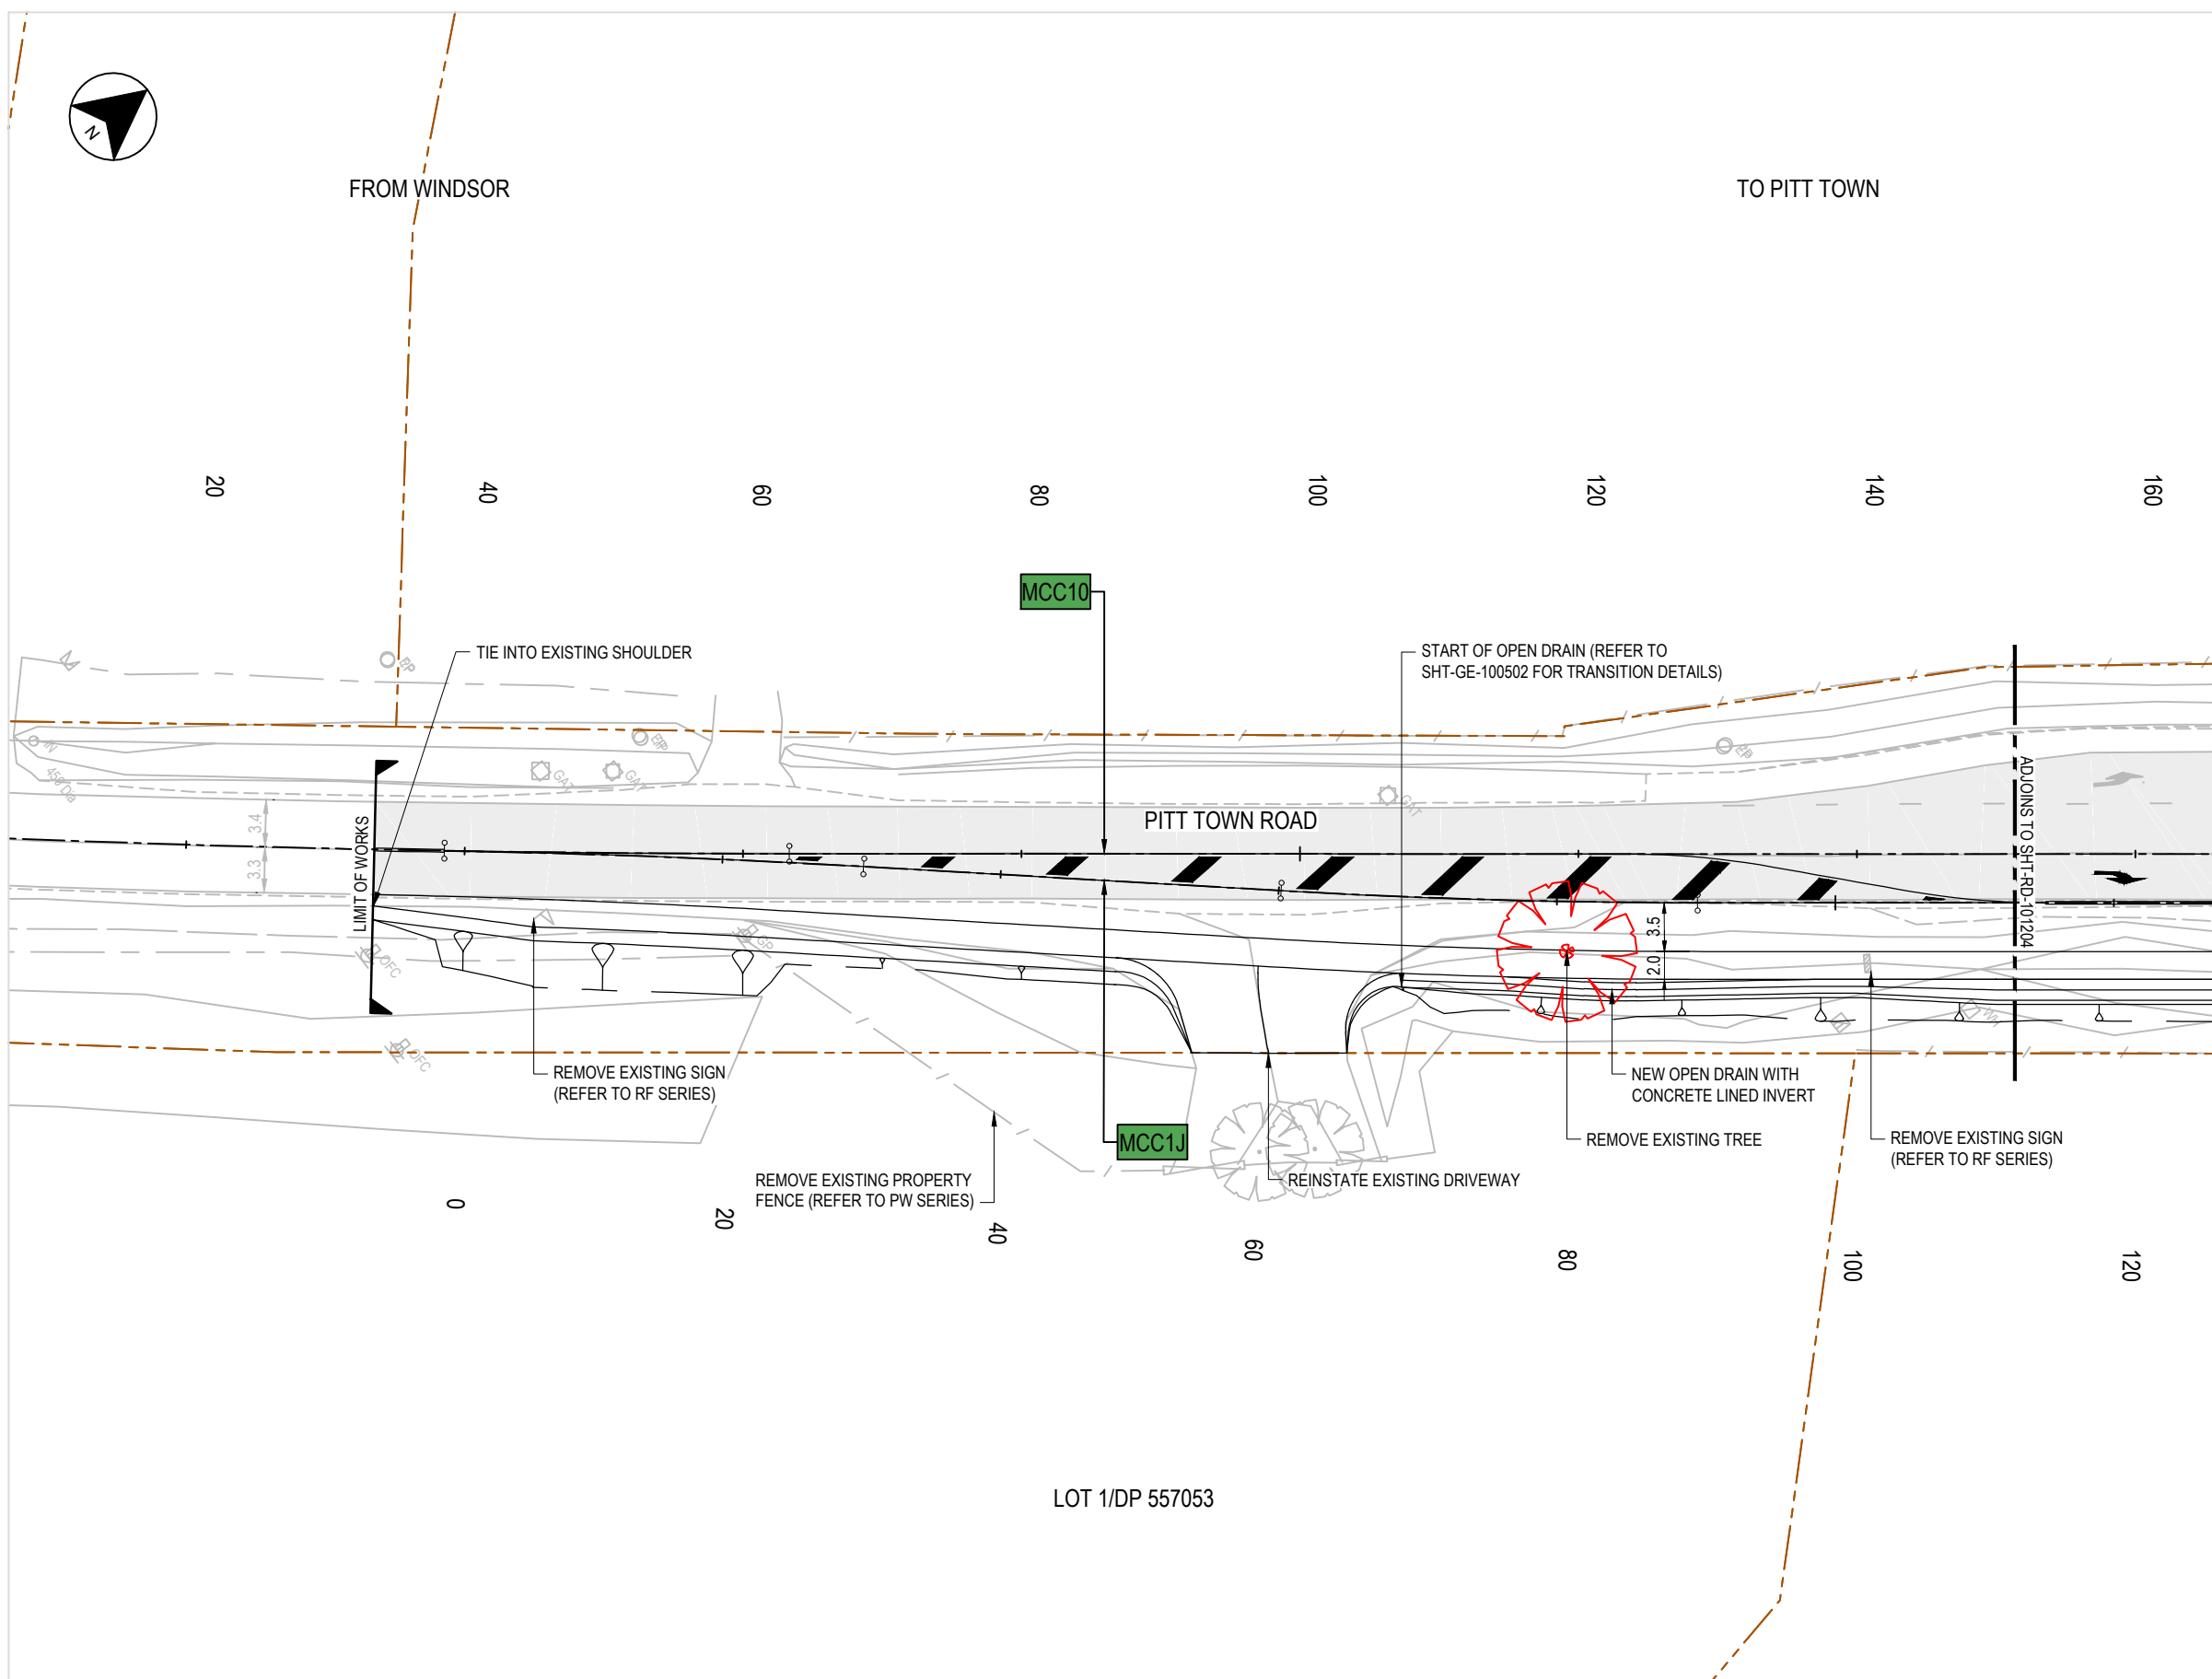

**ACCEPTED FOR CONSTRUCTION**

THIS DRAWING MAY BE PREPARED IN COLOUR AND MAY BE INCOMPLETE IF COPIED

DRAWING FILE LOCATION / NAME PW:/P0036163-SHT-RD-101203.DWG		DESIGN LOT CODE	DESIGN MODEL FILE(S) USED FOR DOCUMENTATION OF THIS DRAWING		PLOT DATE / TIME		PLOT BY		CLIENT		HAWKESBURY CITY COUNCIL MR181 PITT TOWN ROAD PITT TOWN ROAD STAGE 1 - ZONE 2 CHARLES ST AND SAUNDERS RD GENERAL ARRANGEMENT PLAN		A3
EXTERNAL REFERENCE FILES	REV	DATE	AMENDMENT / REVISION DESCRIPTION	WVR No.	APPROVAL	SCALES ON A3 SIZE DRAWING	DRAWINGS / DESIGN PREPARED BY		TITLE	NAME	DATE	RMS REGISTRATION No. DS2018/000661	
	A	11.2.2019	ACCEPTED FOR CONSTRUCTION		C.VAVOULAS	2.5 0 2.5 5 7.5m 1 : 500 FULL SIZE A3			DRAWN	S.ELKOFARI	11.2.2019	PART -	
								DESIGN	T.ZAHID	11.2.2019	SHEET No. SHT-RD-101203		ISSUE
								DESIGN CHECK	A.PEREZ	11.2.2019	ISSUE		A
								DESIGN MNGR	C.VAVOULAS	11.2.2019	ACCEPTED FOR CONSTRUCTION		
								PROJECT MNGR	L.LIU	11.2.2019	EDMS No. -		
												© Roads and Maritime Services	



FROM WINDSOR



TO PITT TOWN

LEGEND

- 0 000
- ROAD CONTROL LINE LABEL
- NEW PROPERTY BOUNDARY
- NEW FENCE
- EXISTING PROPERTY BOUNDARY
- EXISTING SURVEY
- EXISTING PAVEMENT
- NEW STORMWATER PIT
- EXISTING STORMWATER PIT
- ROAD CONTROL LINE LABEL
- NEW POWER POLE
- EXISTING TREES TO BE REMOVED

NOTES:

1. REFER TO SHT-GE-100021 TO SHT-GE-100022 FOR GENERAL NOTES.
2. REFER TO SHT-RL-103001 TO SHT-RL-103208 FOR LONG SECTIONS.
3. REFER TO SHT-RC-105001 TO SHT-RC-105305 FOR CROSS SECTIONS.

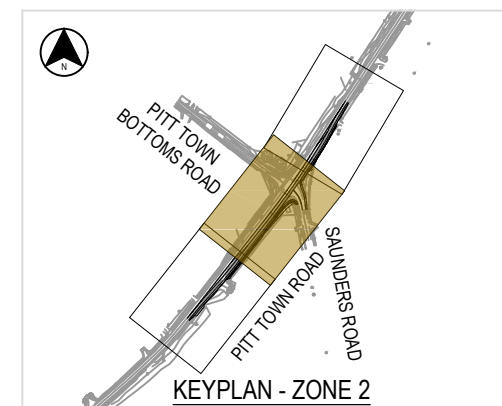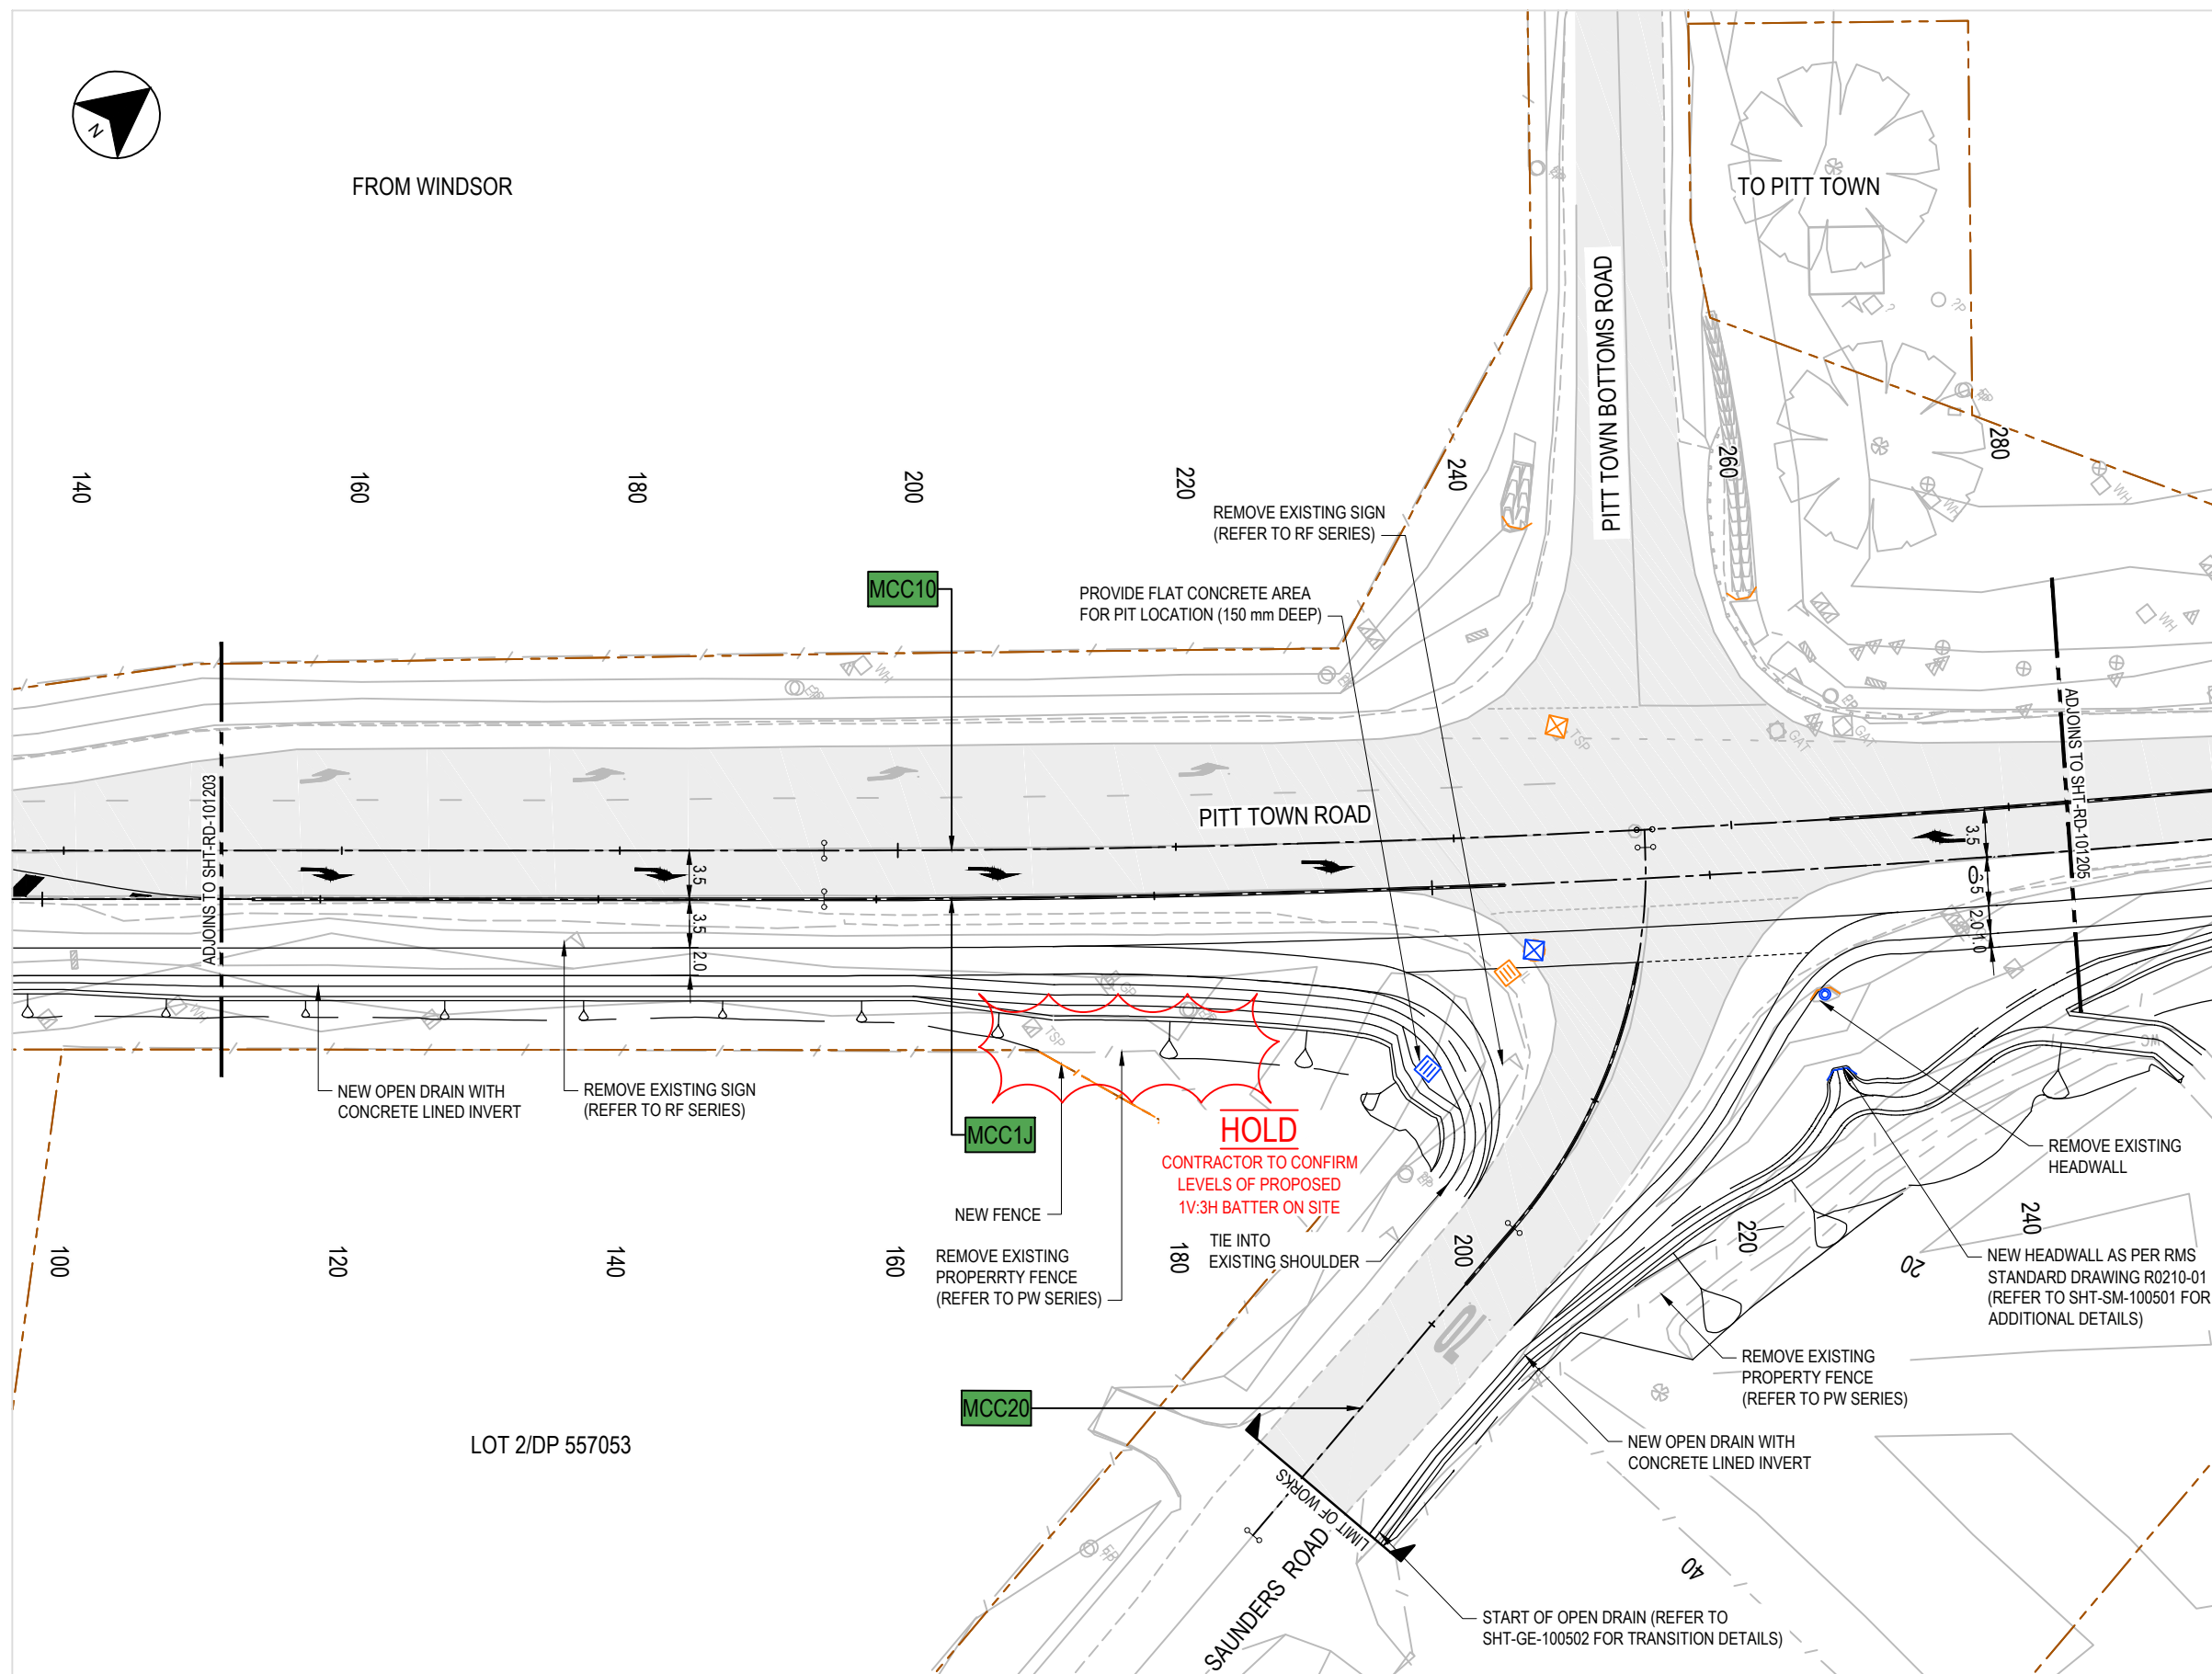


ACCEPTED FOR CONSTRUCTION

THIS DRAWING MAY BE PREPARED IN COLOUR AND MAY BE INCOMPLETE IF COPIED 50mm ON A3 SIZE ORIGINAL

DRAWING FILE LOCATION / NAME PW:P0036163-SHT-RD-101204.DWG				DESIGN LOT CODE		DESIGN MODEL FILE(S) USED FOR DOCUMENTATION OF THIS DRAWING		PLOT DATE / TIME		PLOT BY		CLIENT		HAWKESBURY CITY COUNCIL MR181 PITT TOWN ROAD PITT TOWN ROAD STAGE 1 - ZONE 2 CHARLES ST AND SAUNDERS RD GENERAL ARRANGEMENT PLAN		A3		
EXTERNAL REFERENCE FILES				REV	DATE	AMENDMENT / REVISION DESCRIPTION		WVR No.	APPROVAL	SCALES ON A3 SIZE DRAWING		DRAWINGS / DESIGN PREPARED BY		TITLE	NAME	DATE	PREPARED FOR EASING SYDNEY'S CONGESTION SYDNEY DIVISION PINCH POINT WEST	
				A	11.2.2019	ACCEPTED FOR CONSTRUCTION			C.VAVOULAS					DRAWN	S.ELKOFARI	11.2.2019	RMS REGISTRATION No. DS2018/000661	
										CO-ORDINATE SYSTEM MGA ZONE 56		HEIGHT DATUM AHD		DESIGN CHECK	A.PEREZ	11.2.2019	ISSUE STATUS ACCEPTED FOR CONSTRUCTION	
														DESIGN MNGR	C.VAVOULAS	11.2.2019	EDMS No. -	
														PROJECT MNGR	L.LIU	11.2.2019	SHEET No. SHT-RD-101204	
																ISSUE A		


THIS DRAWING MAY BE PREPARED IN COLOUR AND MAY BE INCOMPLETE IF COPIED  
50mm ON A3 SIZE ORIGINAL

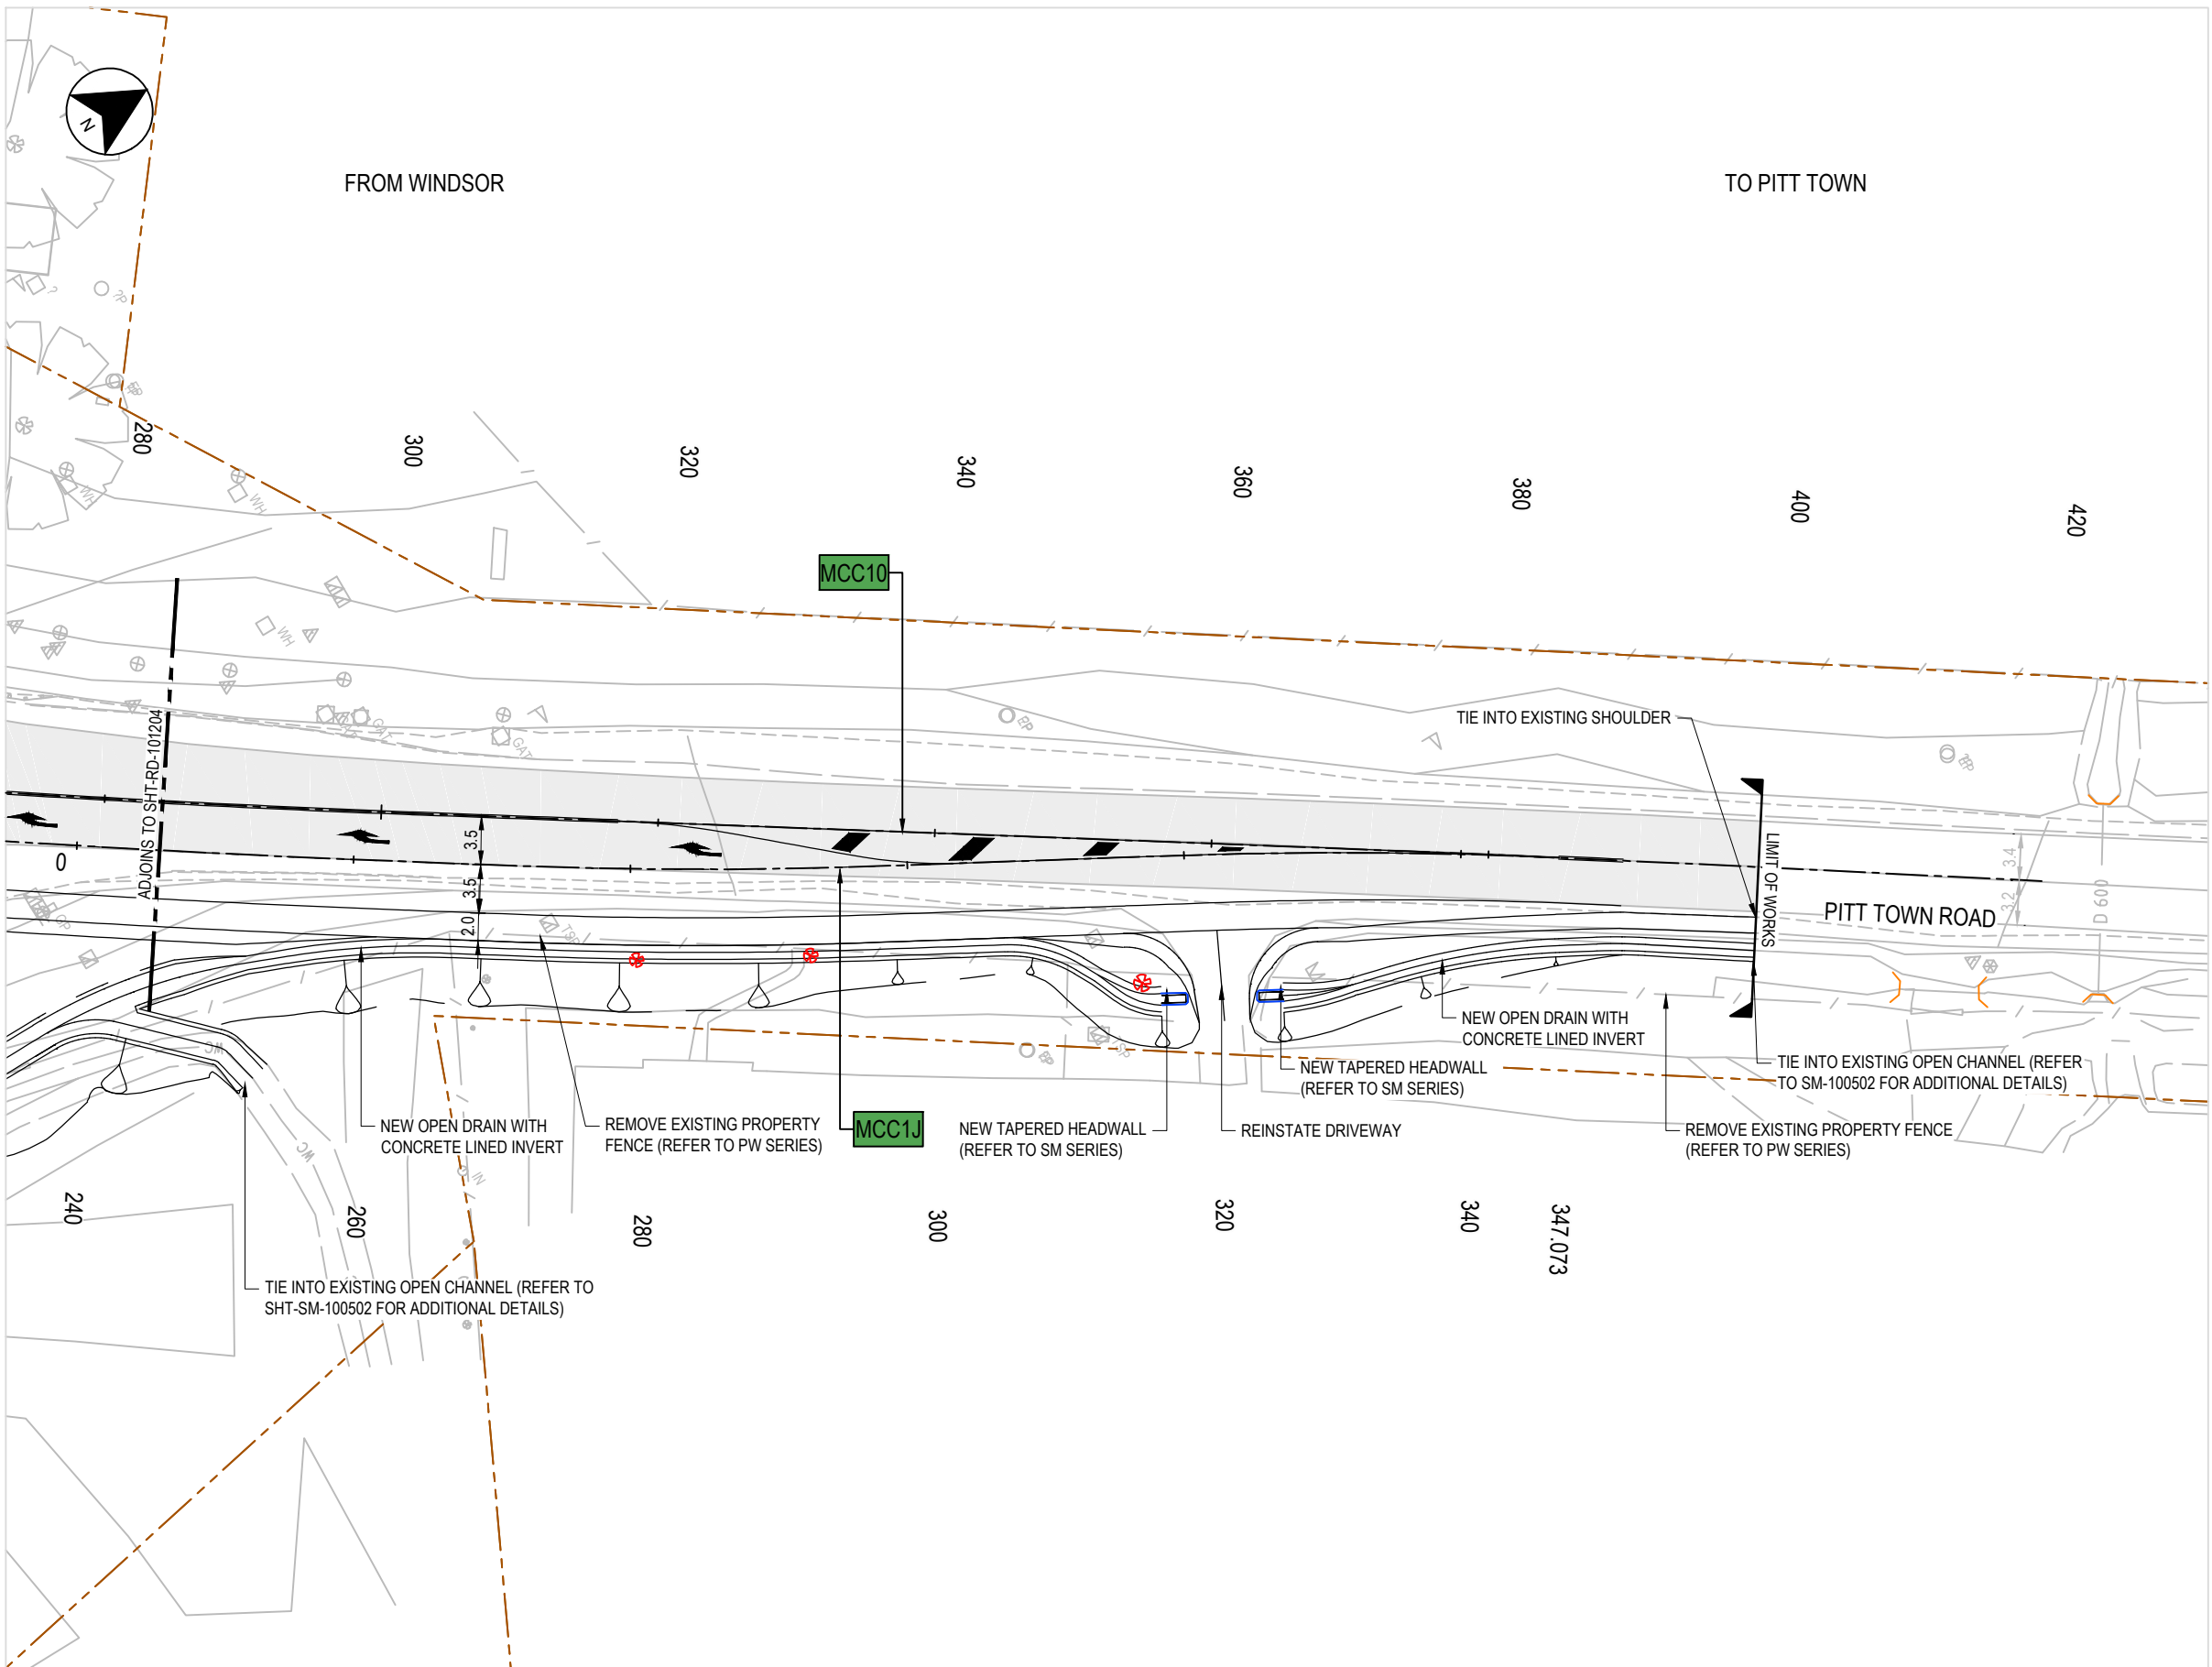

**LEGEND**

	ROAD CONTROL LINE LABEL
	NEW PROPERTY BOUNDARY
	NEW FENCE
	EXISTING PROPERTY BOUNDARY
	EXISTING SURVEY
	EXISTING PAVEMENT
	NEW STORMWATER PIT
	EXISTING STORMWATER PIT
	ROAD CONTROL LINE LABEL
	NEW POWER POLE
	EXISTING TREES TO BE REMOVED

- NOTES:**
- REFER TO SHT-GE-100021 TO SHT-GE-100022 FOR GENERAL NOTES.
  - REFER TO SHT-RL-103001 TO SHT-RL-103208 FOR LONG SECTIONS.
  - REFER TO SHT-RC-105001 TO SHT-RC-105305 FOR CROSS SECTIONS.

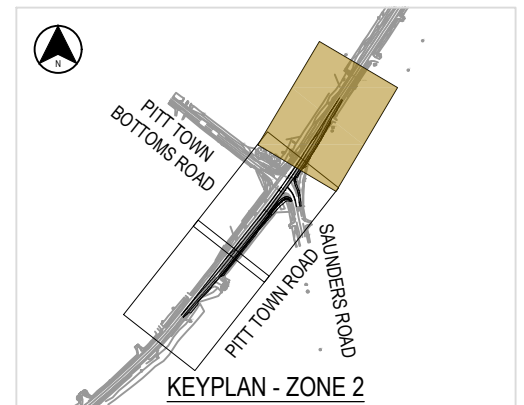

**ACCEPTED FOR CONSTRUCTION**

DRAWING FILE LOCATION / NAME PW:P0036163-SHT-RD-101205.DWG		DESIGN LOT CODE	DESIGN MODEL FILE(S) USED FOR DOCUMENTATION OF THIS DRAWING	PLOT DATE / TIME	PLOT BY	CLIENT	HAWKESBURY CITY COUNCIL MR181 PITT TOWN ROAD PITT TOWN ROAD STAGE 1 - ZONE 2 CHARLES ST AND SAUNDERS RD GENERAL ARRANGEMENT PLAN	A3
EXTERNAL REFERENCE FILES	REV A	DATE 11.2.2019	AMENDMENT / REVISION DESCRIPTION ACCEPTED FOR CONSTRUCTION	WVR No.	APPROVAL C.VAVOULAS	SCALES ON A3 SIZE DRAWING 1:500 FULL SIZE A3	DRAWINGS / DESIGN PREPARED BY	TITLE DRAWN DRG CHECK DESIGN DESIGN CHECK DESIGN MNGR PROJECT MNGR
CO-ORDINATE SYSTEM MGA ZONE 56		HEIGHT DATUM AHD				<b>Transport Roads &amp; Maritime Services</b>		PREPARED FOR EASING SYDNEY'S CONGESTION SYDNEY DIVISION PINCH POINT WEST
RMS REGISTRATION No. DS2018/000661		ISSUE STATUS ACCEPTED FOR CONSTRUCTION	EDMS No.	SHEET No. SHT-RD-101205	ISSUE A	SHEET 5 OF 5		